


PLAN VIEW

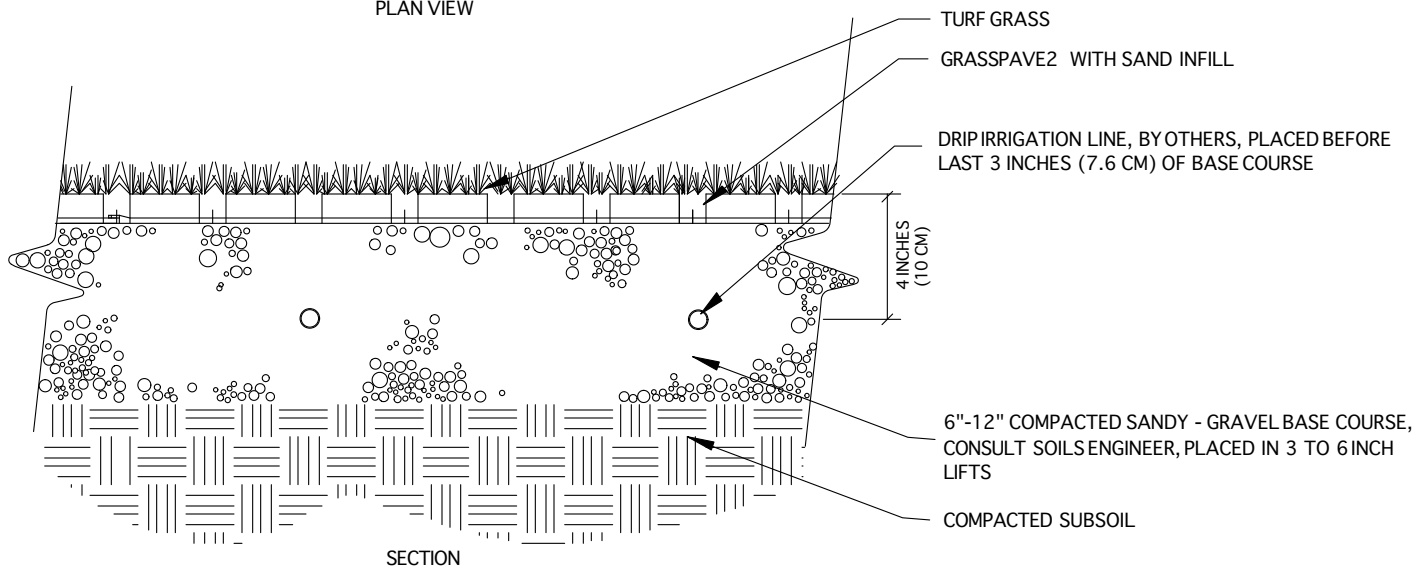

SECTION

NOTE: GRASS/PLANT TYPES SHALL BE SPECIFIED BY A LANDSCAPE ARCHITECT OR LANDSCAPE DESIGNER.

NOT TO SCALE
Invisible
Structures, Inc.
 GP2DripIrrigation.DWG

GRASSPAVE2 WITH DRIP IRRIGATION

SUBSURFACE DRIP IRRIGATION SYSTEM FOR GRASSPAVE2

1600 Jackson St., SUITE 310
 GOLDEN, COLORADO 80401
 800-233-1510 OR 303-233-8383
 FAX: 800-233-1522 OR 303-233-8282
 www.invisiblestructures.com
 rev. 03/10